



1  
FRONT ELEVATION  
SCALE: 1/4" = 1'-0"

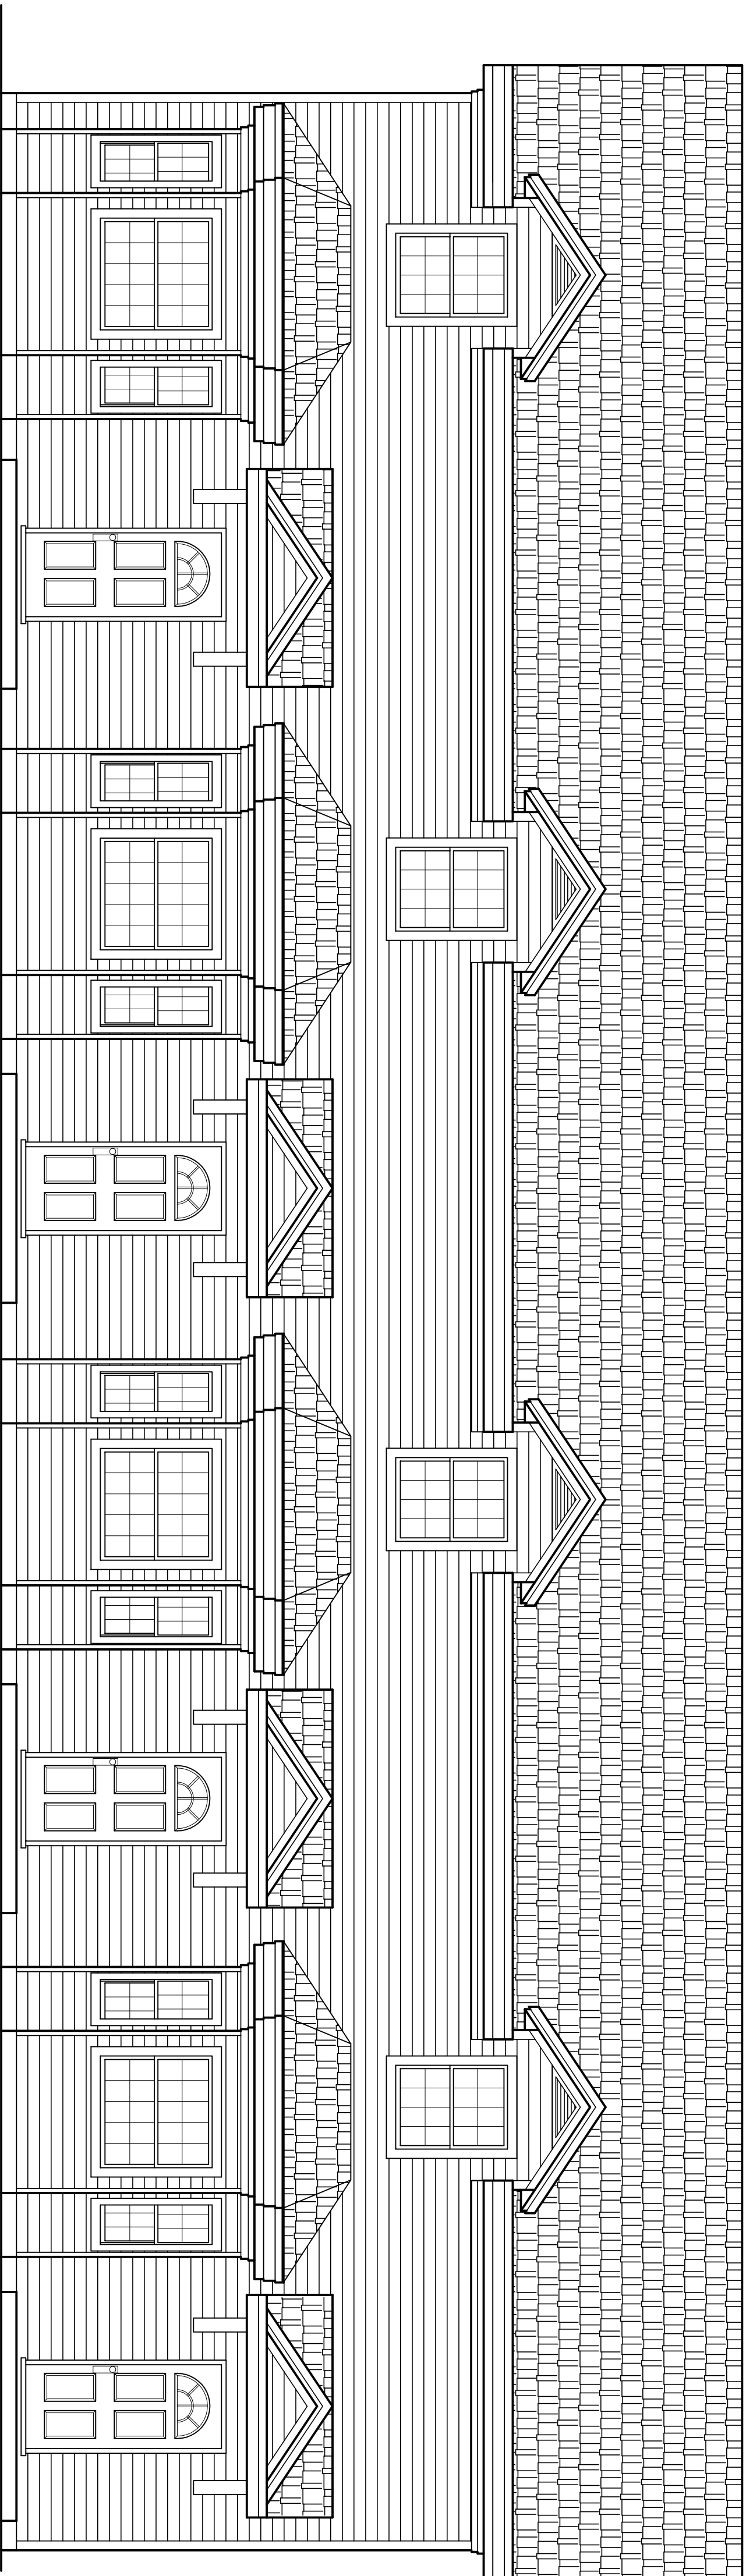

2  
REAR ELEVATION  
SCALE: 1/4" = 1'-0"

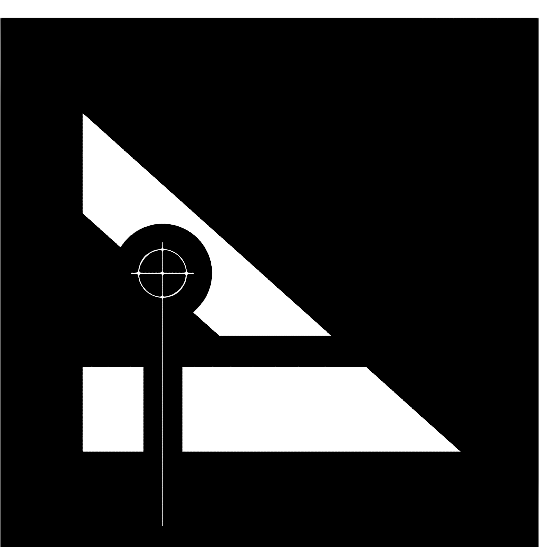

W. BARRY AGNEW ARCHITECT, INC. 601 E. McBEE AVENUE, SUITE 101 GREENVILLE, SC 29601 864-242-2514

A NEW CONDOMINIUM DEVELOPMENT  
**AUBURN AVENUE**  
TOWN HOMES

Radford

Virginia

DRAWN BY: EHK  
CHECKED: WBA  
DATE: JAN. 21, 2006  
SCALE: AS NOTED  
JOB NUMBER: 05-38  
REVISIONS: -

DESCRIPTION  
LOWER-LEVEL ENTRY UNITS  
ELEVATIONS

SHEET

A 2.0

OF SHEETS