


1
FRONT ELEVATION
SCALE: 1/4" = 1'-0"

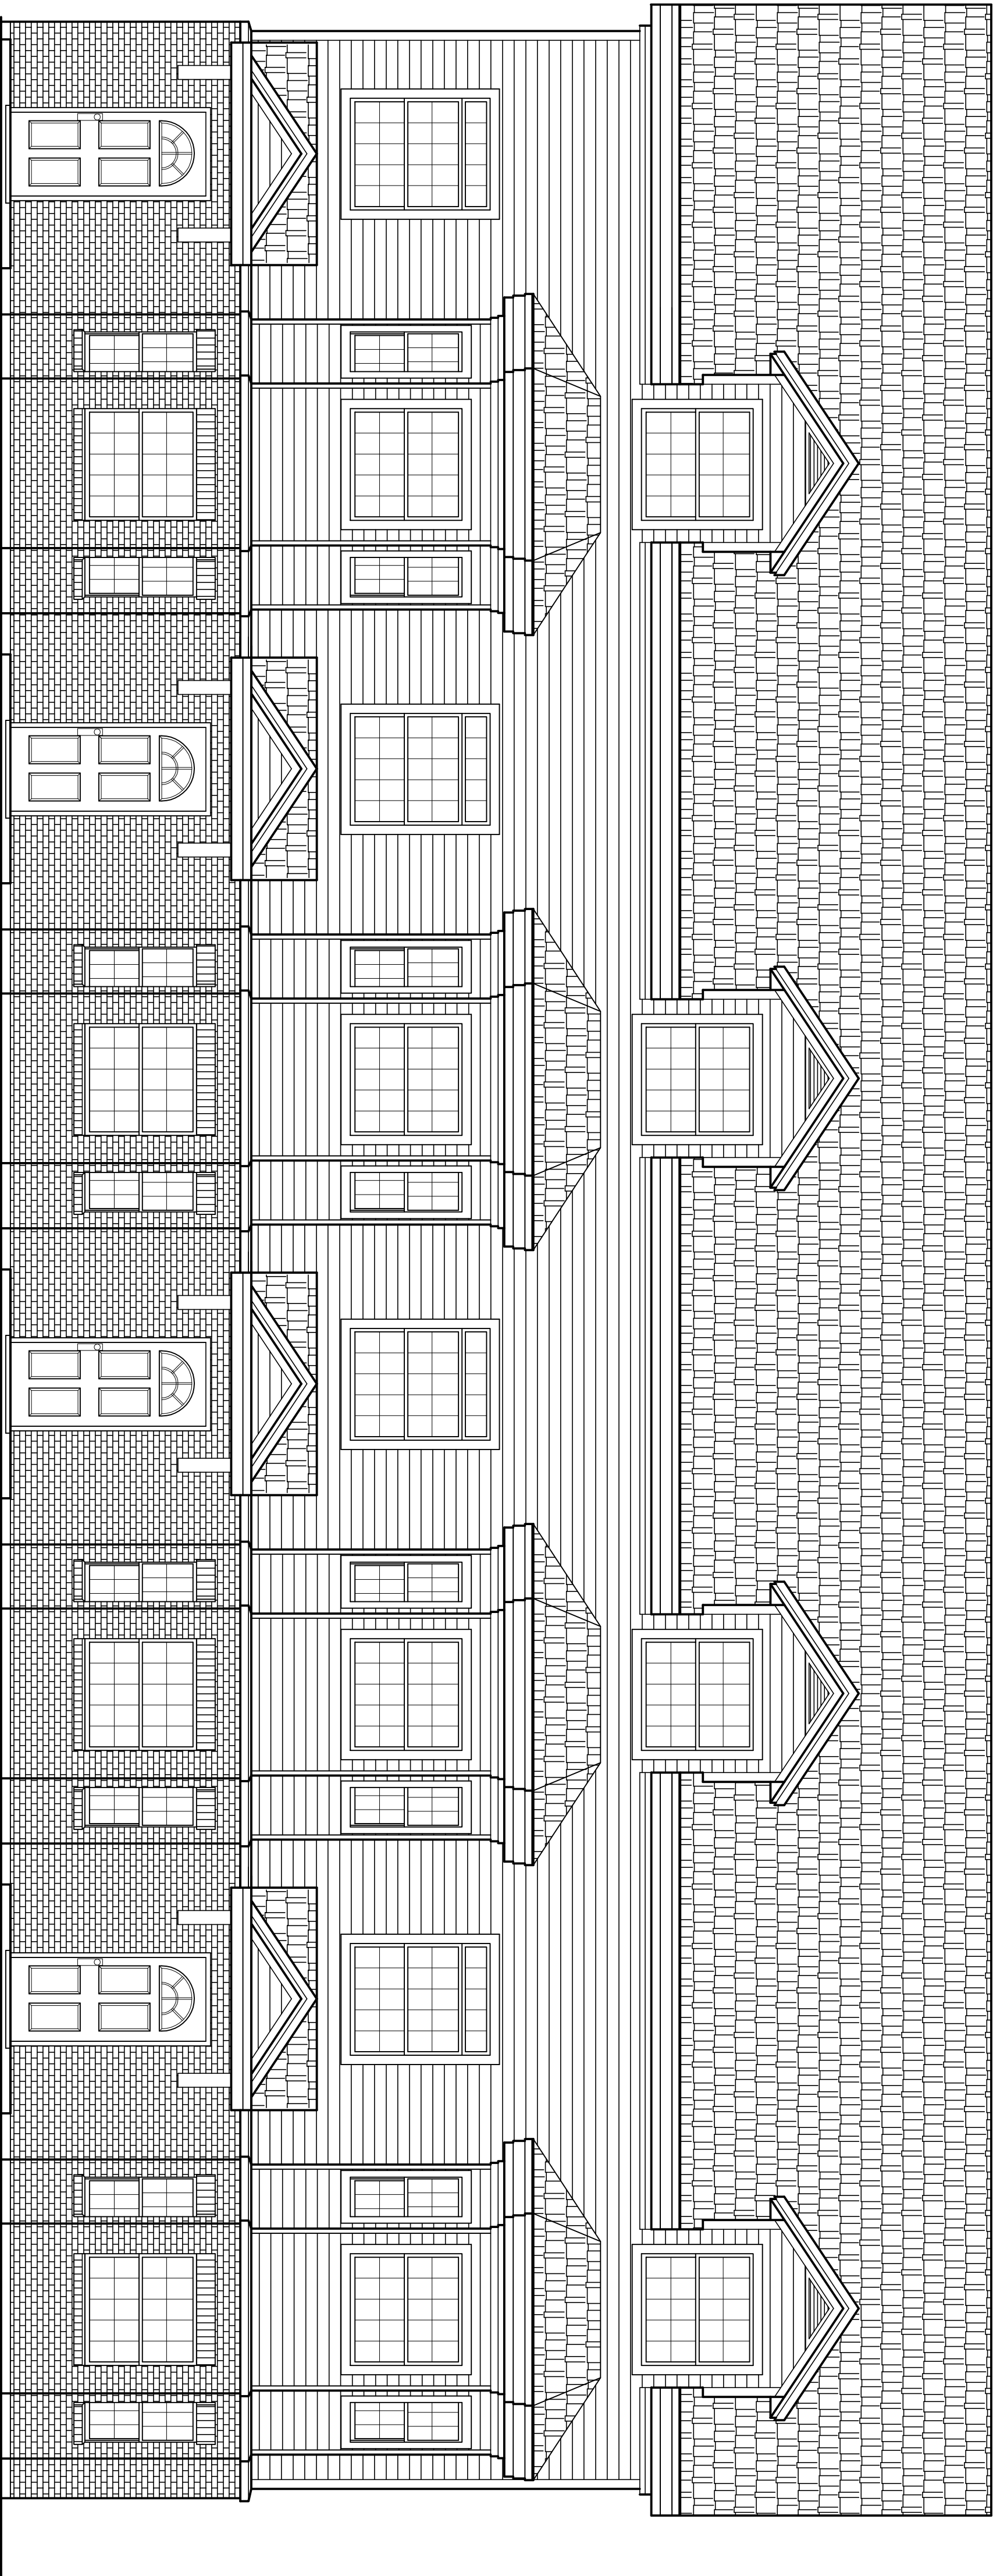

2
REAR ELEVATION
SCALE: 1/4" = 1'-0"

W. BARRY AGNEW ARCHITECT, INC. 601 E. McBEE AVENUE, SUITE 101 GREENVILLE, SC 29601 864-242-2514

A NEW CONDOMINIUM DEVELOPMENT
AUBURN AVENUE
TOWN HOMES

Radford

Virginia

DRAWN BY: EHK
CHECKED: WBA
DATE: JAN. 21, 2006
SCALE: AS NOTED
JOB NUMBER: 05-38
REVISIONS: -

DESCRIPTION
MID-LEVEL ENTRY UNITS
ELEVATION

SHEET

A2.2

OF SHEETS

