



1 LOWER LEVEL FLOOR PLAN
SCALE: 1/4" = 1'-0"

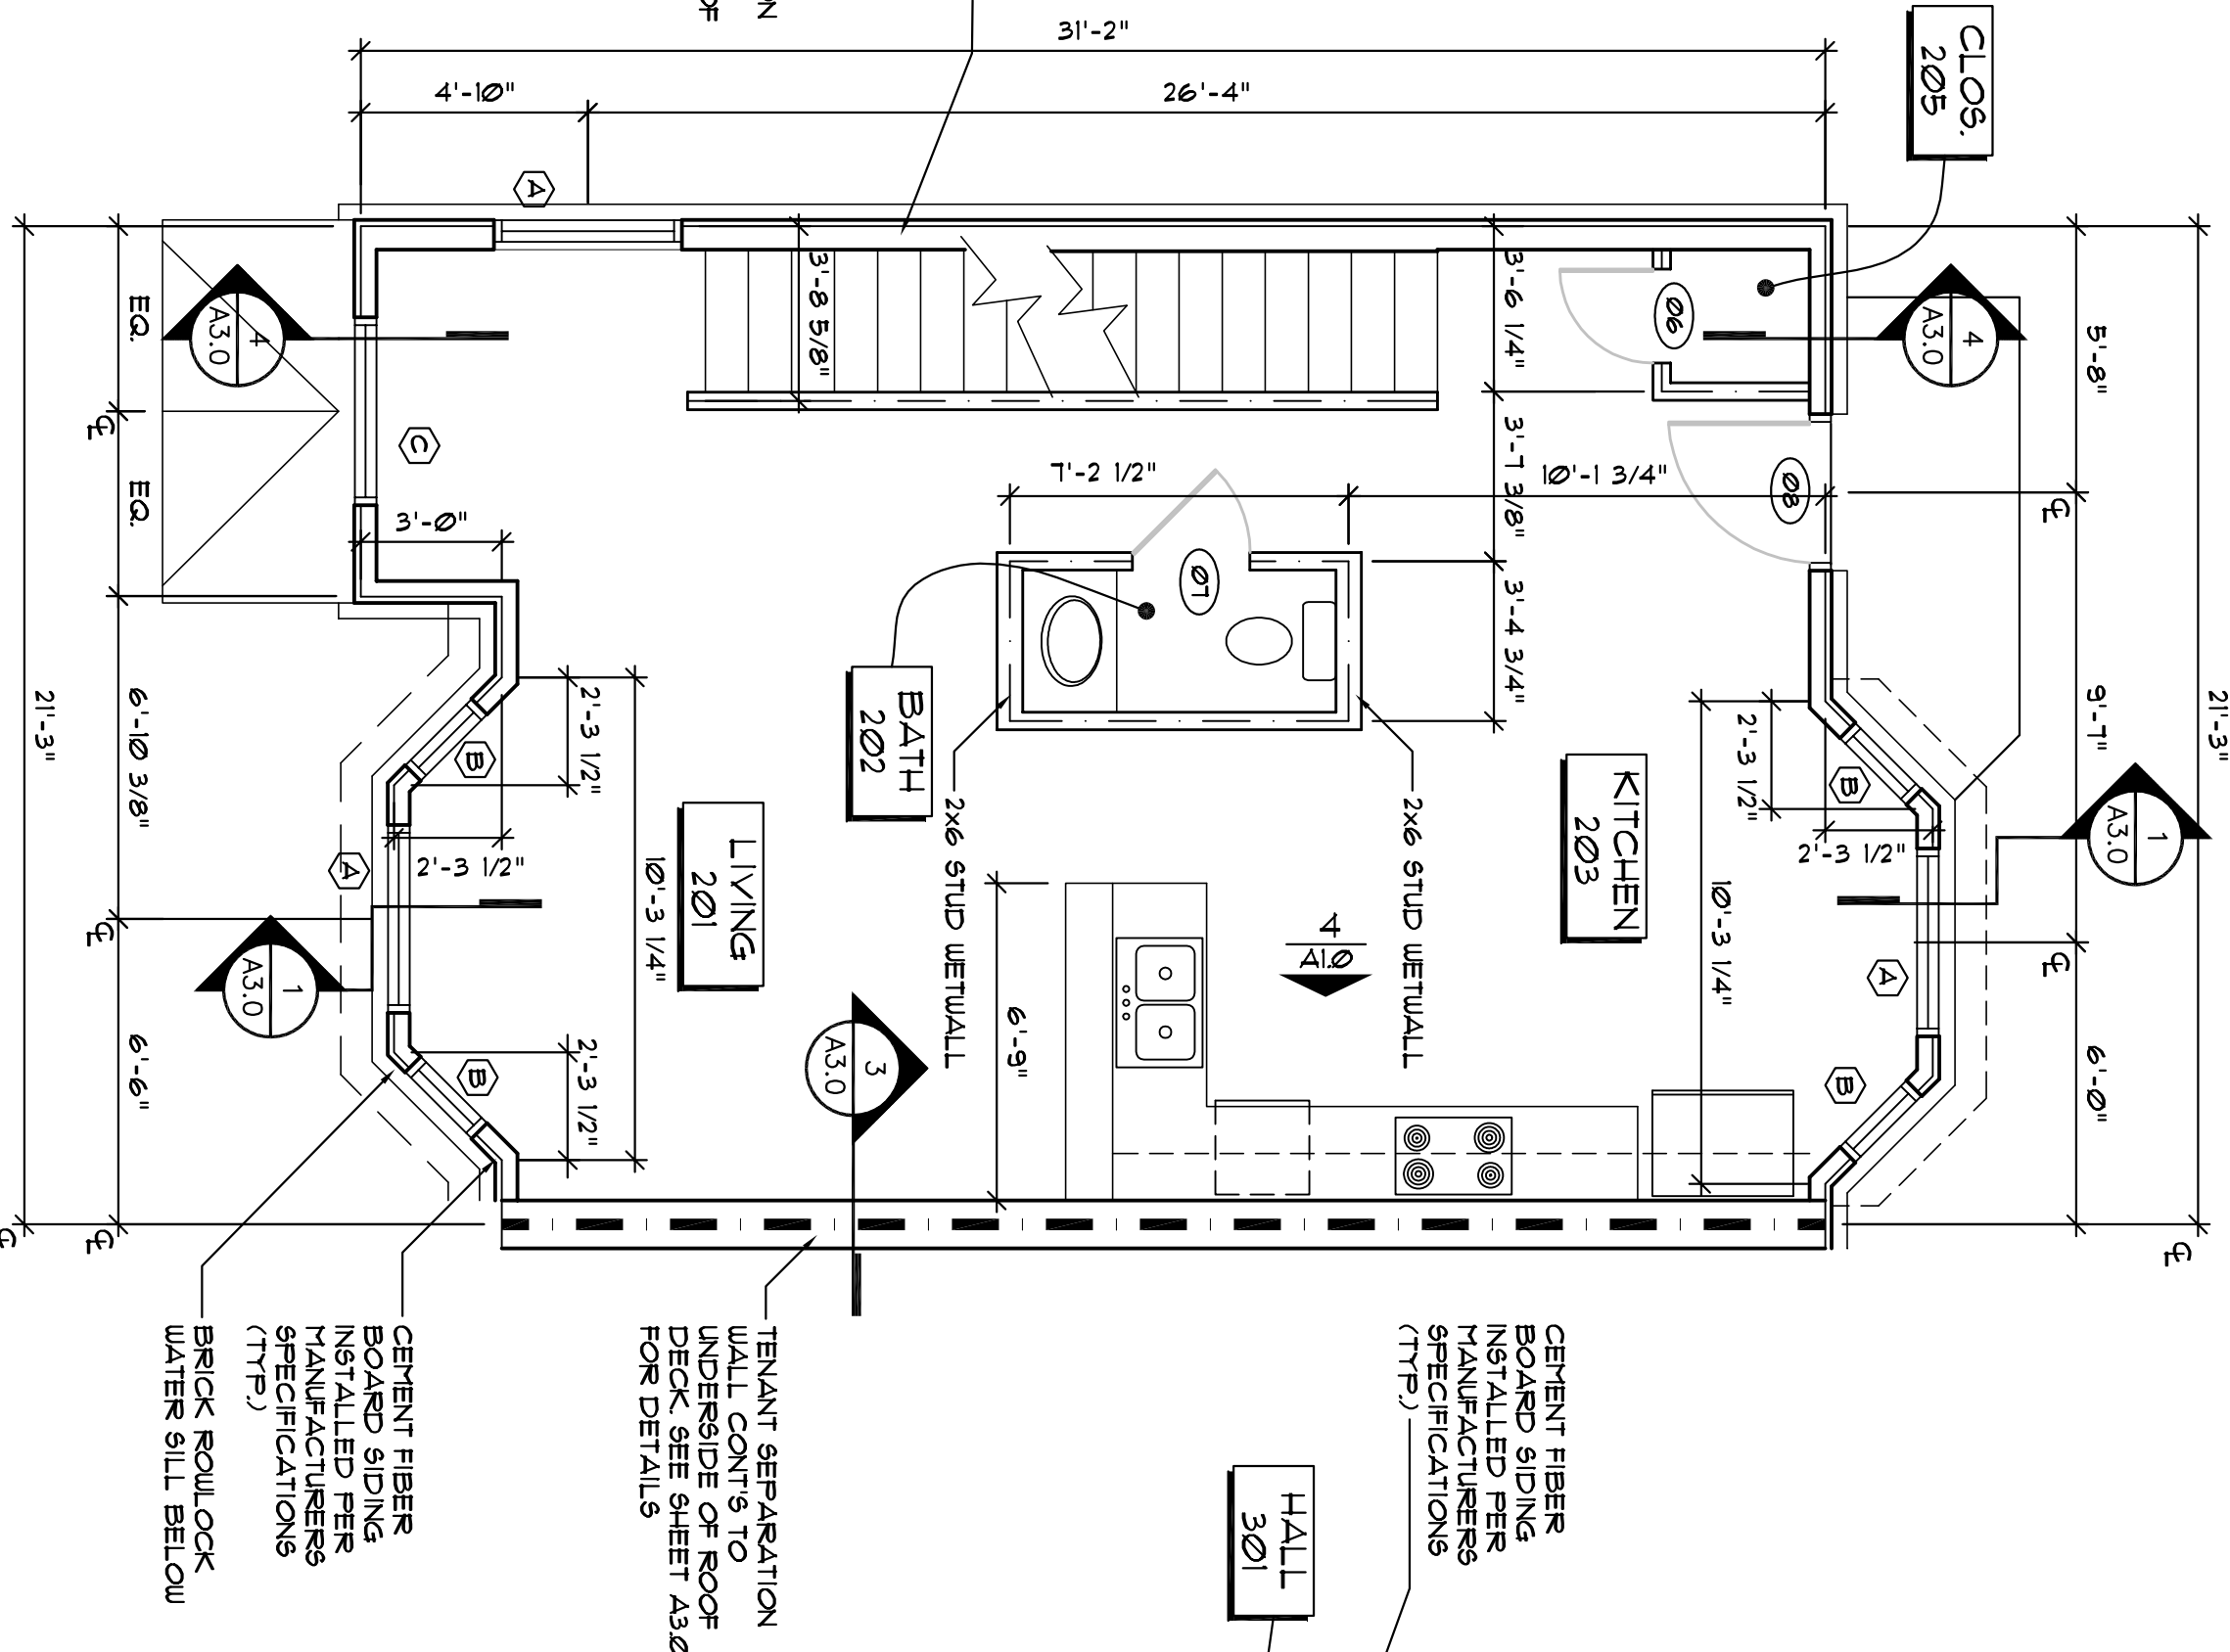

2 MID LEVEL FLOOR PLAN
SCALE: 1/4" = 1'-0"

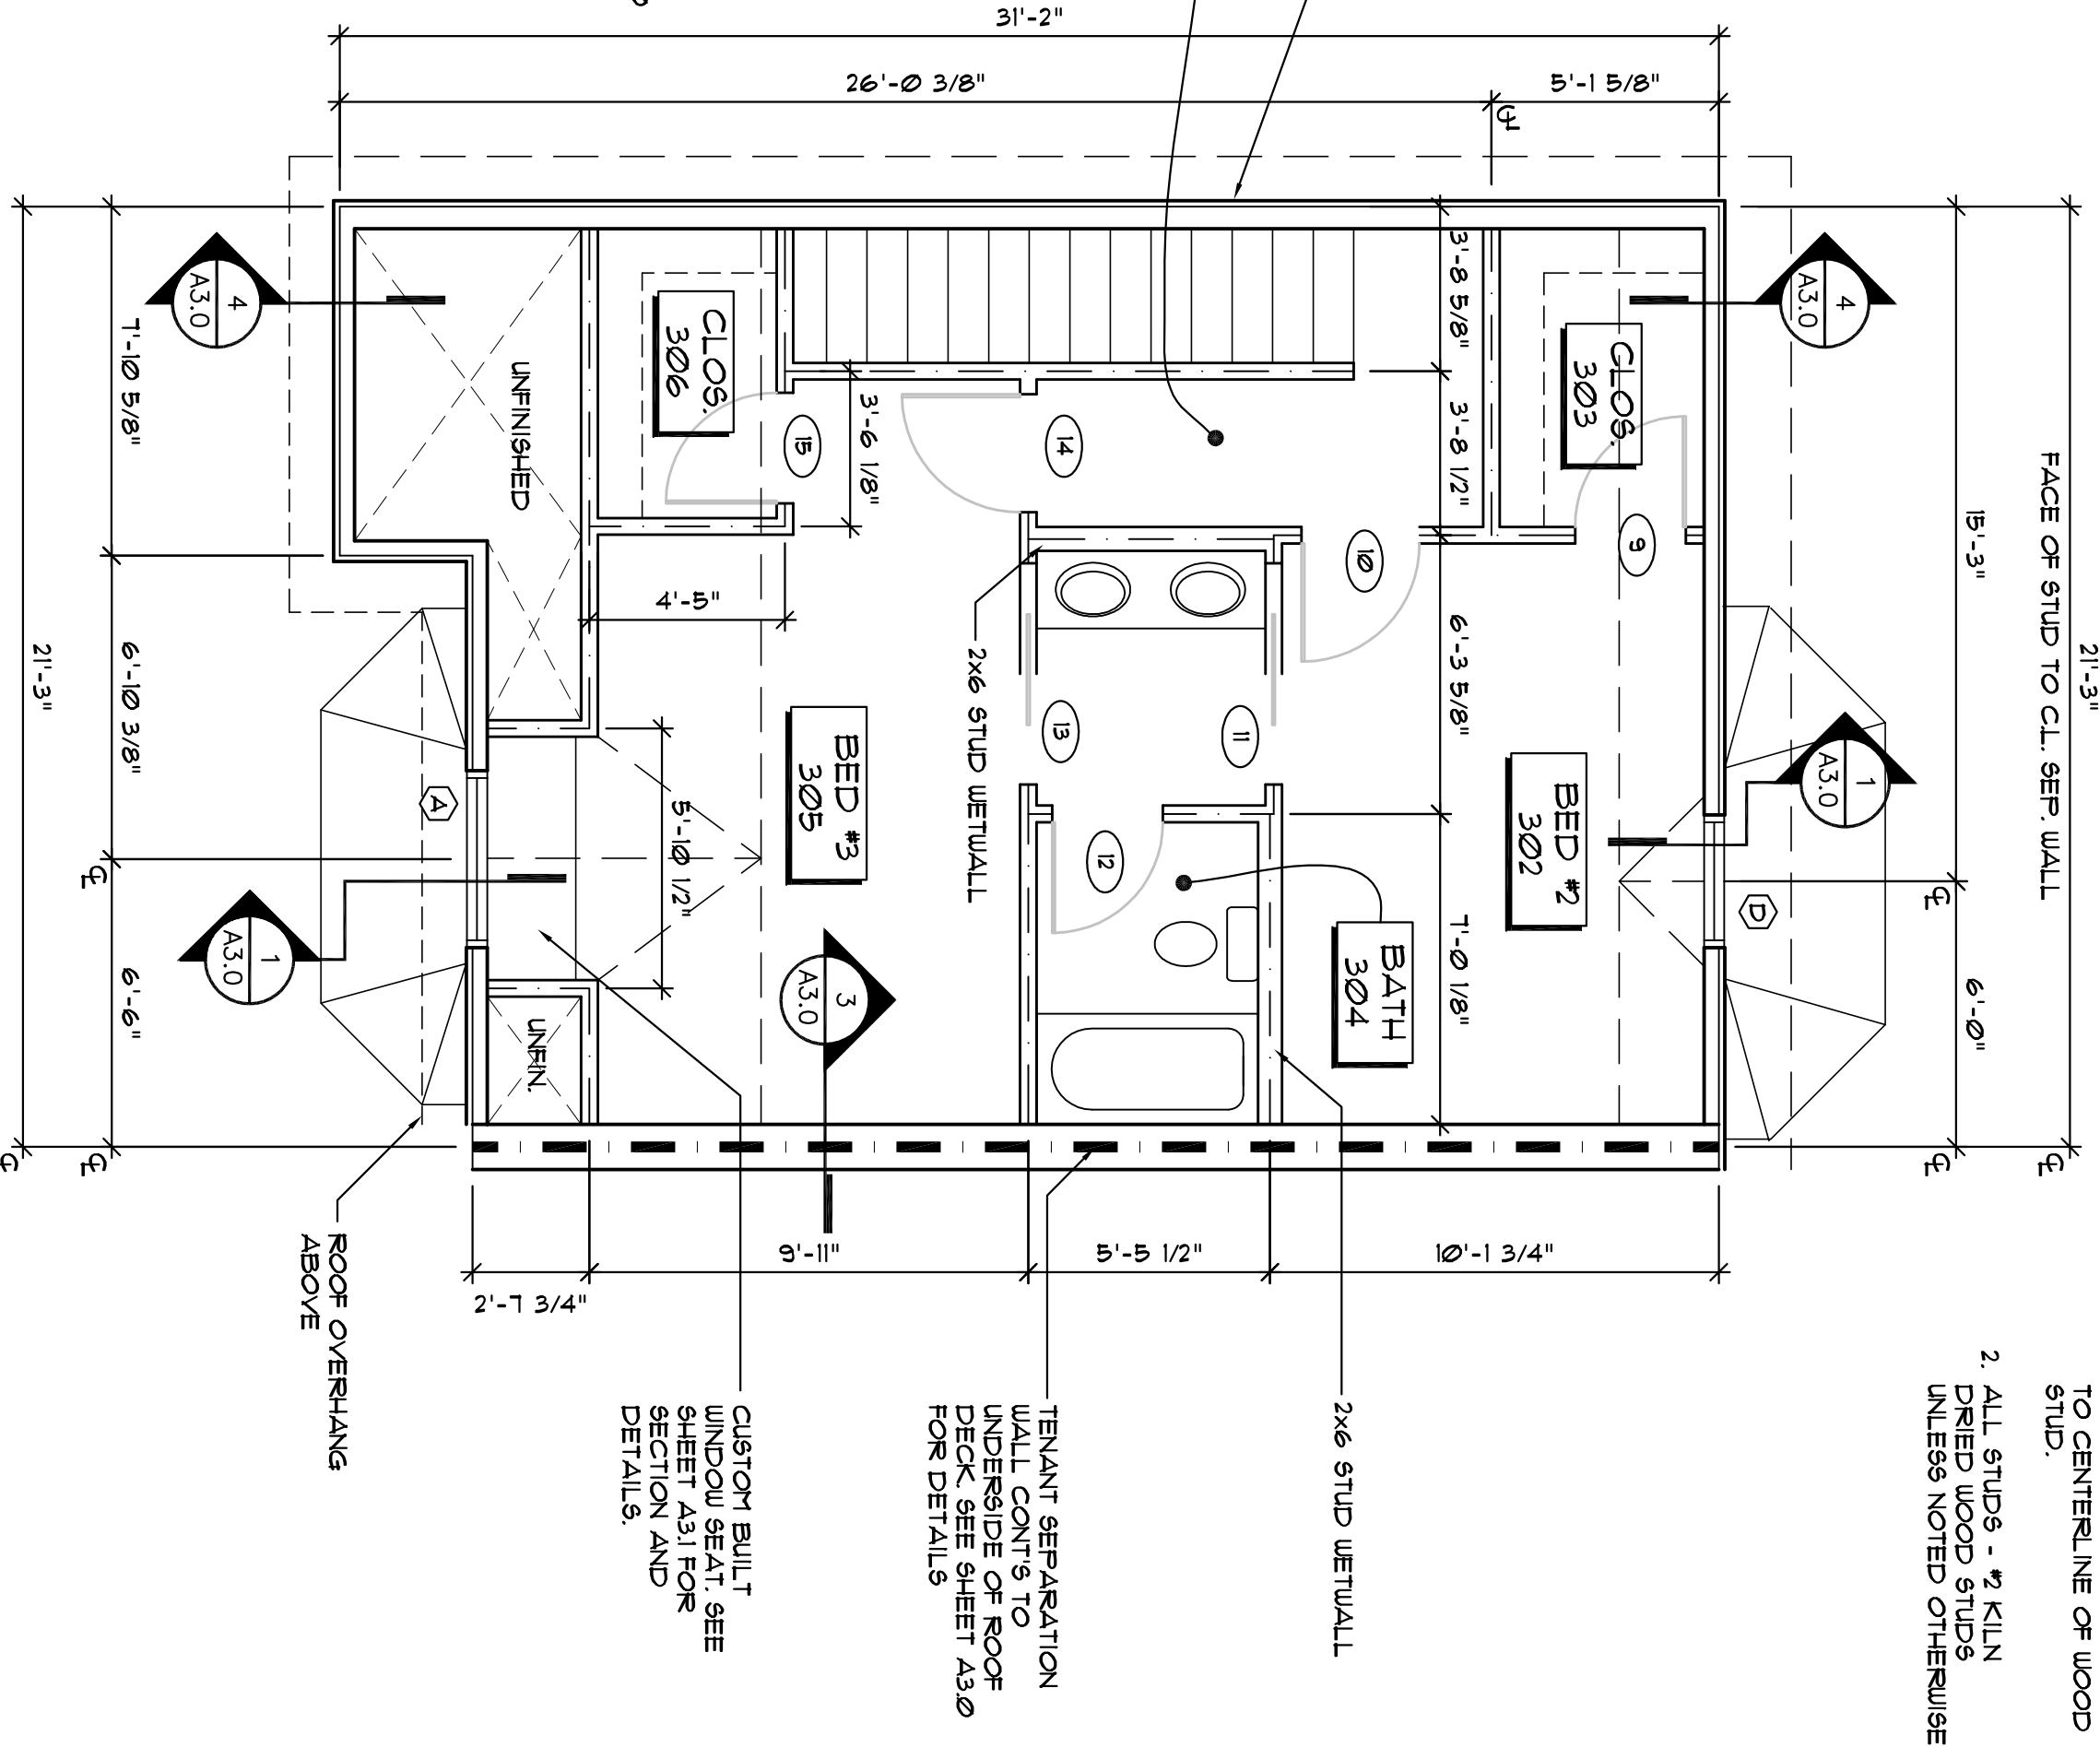

3 UPPER LEVEL FLOOR PLAN
SCALE: 1/4" = 1'-0"

| DOOR AND FRAME SCHEDULE | | | | | | | | | | |
|-------------------------|-------|-------|--------|------|-------|-------|------|-------|------------------|---------------|
| NO. | U/L | DOOR | | TYPE | MAT. | THOLD | MAT. | FRAME | HARDWARE SET NO. | REMARKS |
| | | SIZE | THICK | | | | | | | |
| 1 | 3'-0" | 1'-0" | 1 3/4" | D1 | BL/LS | ALUM | UD | F-2 | 1 | NSUL GLAZING |
| 2 | 2'-6" | 6'-8" | 1 3/8" | D2 | SCU | -- | UD | F-1 | 4 | .. |
| 3 | 2'-6" | 6'-8" | 1 3/8" | D2 | SCU | -- | UD | F-1 | 4 | .. |
| 4 | 2'-6" | 6'-8" | 1 3/8" | D2 | SCU | -- | UD | F-1 | 3 | .. |
| 5 | 2'-6" | 6'-8" | 1 3/8" | D2 | SCU | -- | UD | F-1 | 3 | .. |
| 6 | 2'-6" | 6'-8" | 1 3/8" | D2 | SCU | -- | UD | F-1 | 4 | .. |
| 7 | 2'-6" | 6'-8" | 1 3/8" | D2 | SCU | -- | UD | F-1 | 3 | .. |
| 8 | 3'-0" | 1'-0" | 1 3/4" | D3 | STL | ALUM | UD | F-1 | 2 | EXTERIOR DOOR |
| 9 | 2'-6" | 6'-8" | 1 3/8" | D2 | SCU | -- | UD | F-1 | 3 | .. |
| 10 | 2'-6" | 6'-8" | 1 3/8" | D2 | SCU | -- | UD | F-1 | 3 | .. |
| 11 | 2'-6" | 6'-8" | 1 3/8" | D2 | SCU | -- | UD | F-1 | 4 | .. |
| 12 | 2'-6" | 6'-8" | 1 3/8" | D2 | SCU | -- | UD | F-1 | 3 | .. |
| 13 | 2'-6" | 6'-8" | 1 3/8" | D2 | SCU | -- | UD | F-1 | 3 | .. |
| 14 | 2'-6" | 6'-8" | 1 3/8" | D2 | SCU | -- | UD | F-1 | 3 | .. |
| 15 | 2'-6" | 6'-8" | 1 3/8" | D2 | SCU | -- | UD | F-1 | 3 | .. |

HARDWARE SET NO. 1 (FRONT DOOR)

- 1 ea. KEYS
- 1 ea. LOCKER
- 1 ea. DEADBOLT
- 1 ea. WALL FLOOR STOP AS REQ'D.
- 1 ea. WEATHERSTRIP 36" X 64"
- 1 ea. THRESHOLD X 36"

HARDWARE SET NO. 2 (BACK DOOR)

- 3 ea. HINGERS 3 1/2" X 3 1/2"
- 3 ea. HINGERS 4 1/2" X 4 1/2"
- 1 ea. STANDARD PASSAGE LOCKSET
- 1 ea. WALL FLOOR STOP AS REQ'D.
- 1 ea. WEATHERSTRIP 36" X 64"
- 1 ea. THRESHOLD X 36"

HARDWARE SET NO. 3

- 3 ea. KEYS
- 1 ea. LOCKER
- 1 ea. DEADBOLT
- 1 ea. WALL FLOOR STOP AS REQ'D.
- 1 ea. WEATHERSTRIP 36" X 64"
- 1 ea. THRESHOLD X 36"


HARDWARE SET NO. 4

- 3 ea. HINGERS 3 1/2" X 3 1/2"
- 3 ea. HINGERS 4 1/2" X 4 1/2"
- 1 ea. STANDARD PASSAGE LOCKSET
- 1 ea. WALL FLOOR STOP AS REQ'D.
- 1 ea. WEATHERSTRIP 36" X 64"
- 1 ea. THRESHOLD X 36"


NOTE:

- 1) ALL DOOR HARDWARE TO BE EQUAL TO SCHEDULE MEDIAN RESIDENTIAL SERIES
- 2) ALL DOOR HARDWARE TO BE SUBMITTED BY CONTRACTOR TO ARCHITECT FOR APPROVAL PRIOR TO INSTALLATION


| WINDOW AND FRAME SCHEDULE | | | | | |
|---------------------------|---------|---------|-------|--------|---------|
| TYPE | SIZE | GLAZING | FRAME | | REMARKS |
| | | | MAT. | FIN. | |
| A | 4'-0" W | 4'-0" H | NSUL. | TINTED | PAINT |
| B | 2'-0" W | 4'-0" H | NSUL. | TINTED | PAINT |
| C | 4'-0" W | 4'-0" H | NSUL. | TINTED | PAINT |
| D | 3'-0" W | 4'-0" H | NSUL. | TINTED | PAINT |

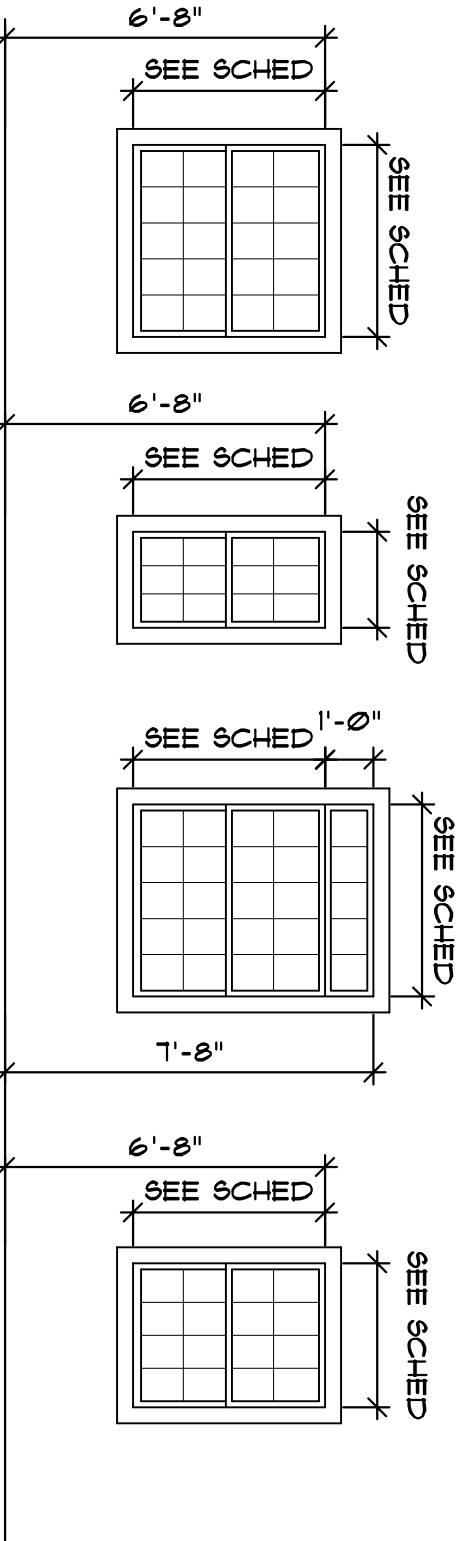

5 WINDOW ELEV. SCALE: 1/4" = 1'-0"

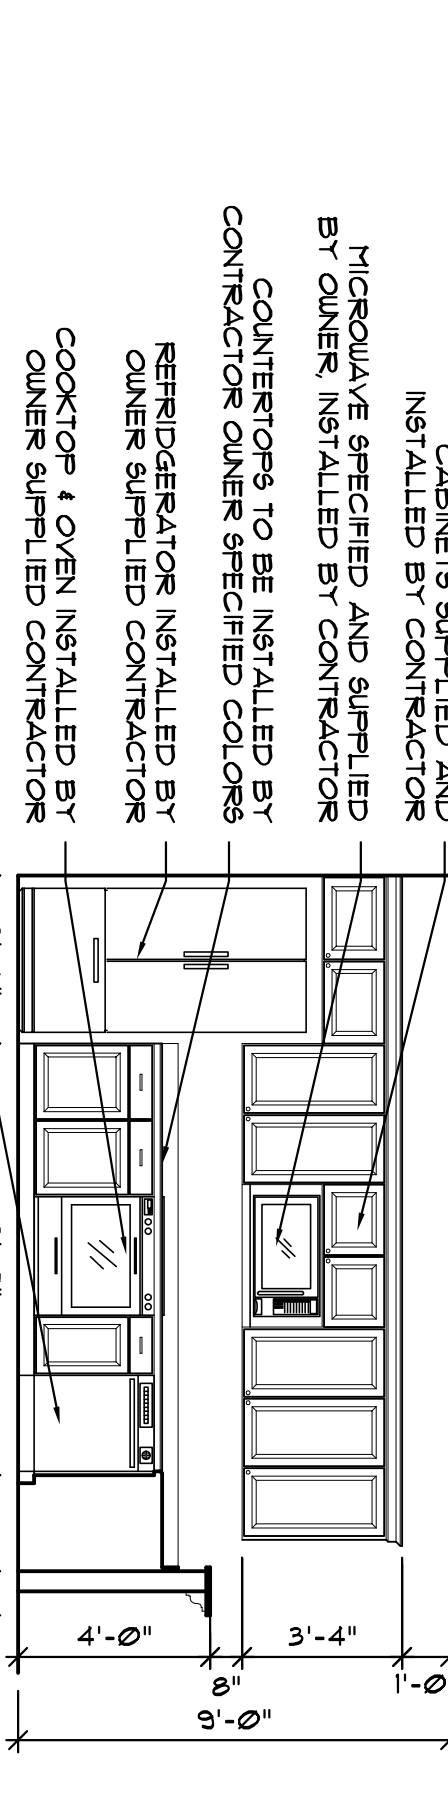

4 INT. ELEV. SCALE: 1/4" = 1'-0"

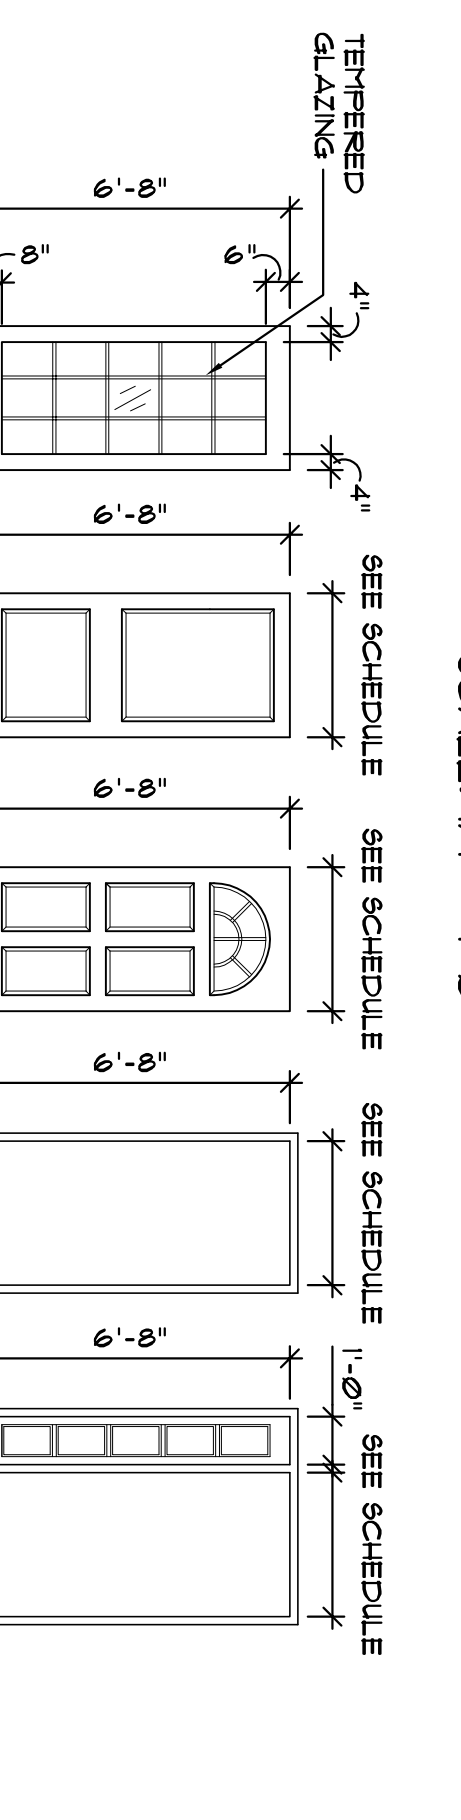

6 DOOR ELEV. SCALE: 1/4" = 1'-0"

DRAWING NOTES
1. ALL DIMENSIONS ARE TO FACE OF WOOD STUD OR TO CENTERLINE OF WOOD STUD.
2. ALL STUDS - 2" KILN DRIED WOOD STUDS UNLESS NOTED OTHERWISE

E. BARRY AGNEW ARCHITECT, INC. 601 E. McBEE AVENUE, SUITE 101 GREENVILLE, SC 29601 864-242-2514

A NEW CONDOMINIUM DEVELOPMENT
AUBURN AVENUE
TOWN HOMES

Radford Virginia

| | |
|--------------------|-----------------|
| DRAIN BY: EMK | CHECKED: WBA |
| DATE: JAN 21, 2006 | SCALE: AS NOTED |
| JOB NUMBER: 05-38 | REVISIONS: - |

| DESCRIPTION | SHEET |
|----------------------------|-------|
| LOWER LEVEL ENTRY END UNIT | 11 |

OF SHEETS