


LOWER LEVEL ENTRY

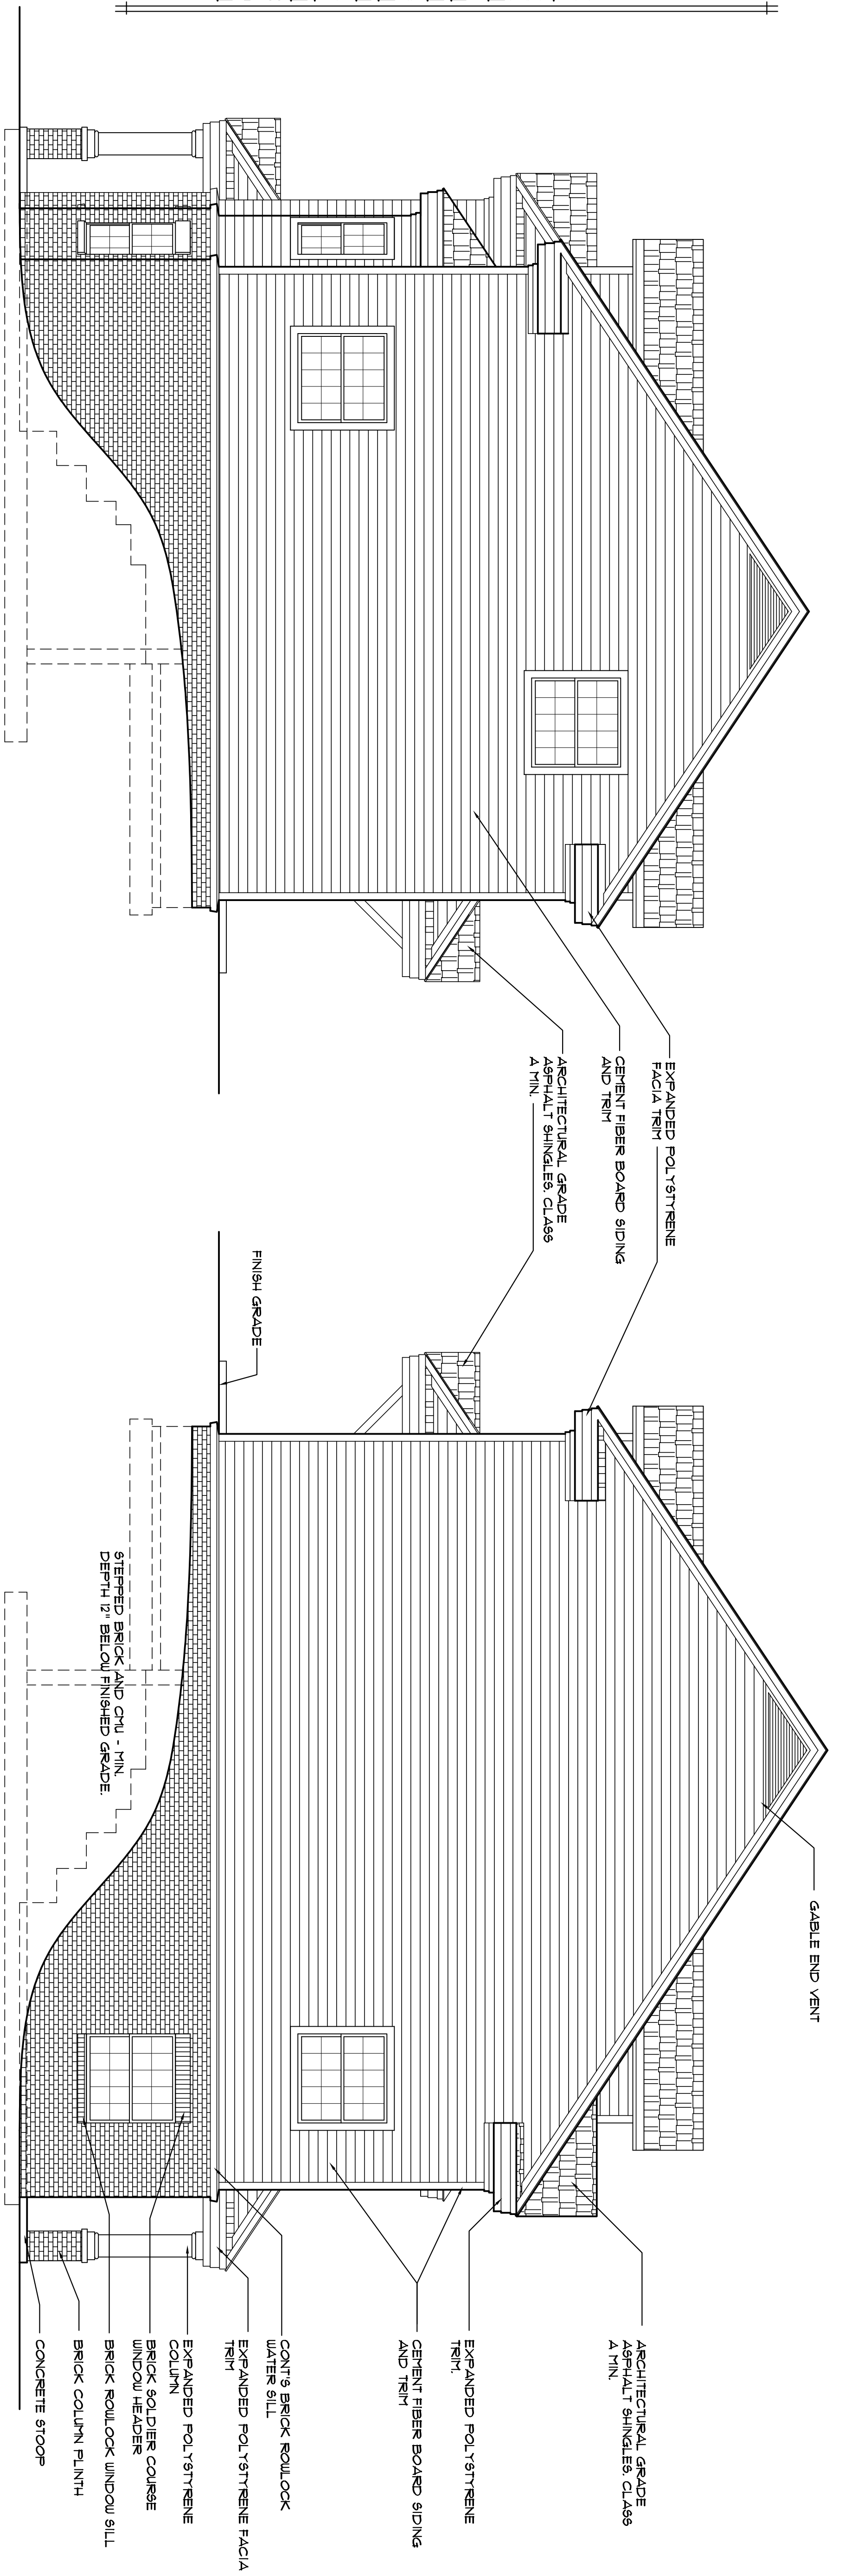


2 SIDE ELEVATION

SCALE: 1/4" = 1'-0"

2 SIDE ELEVATION

SCALE: 1/4" = 1'-0"

MID LEVEL ENTRY

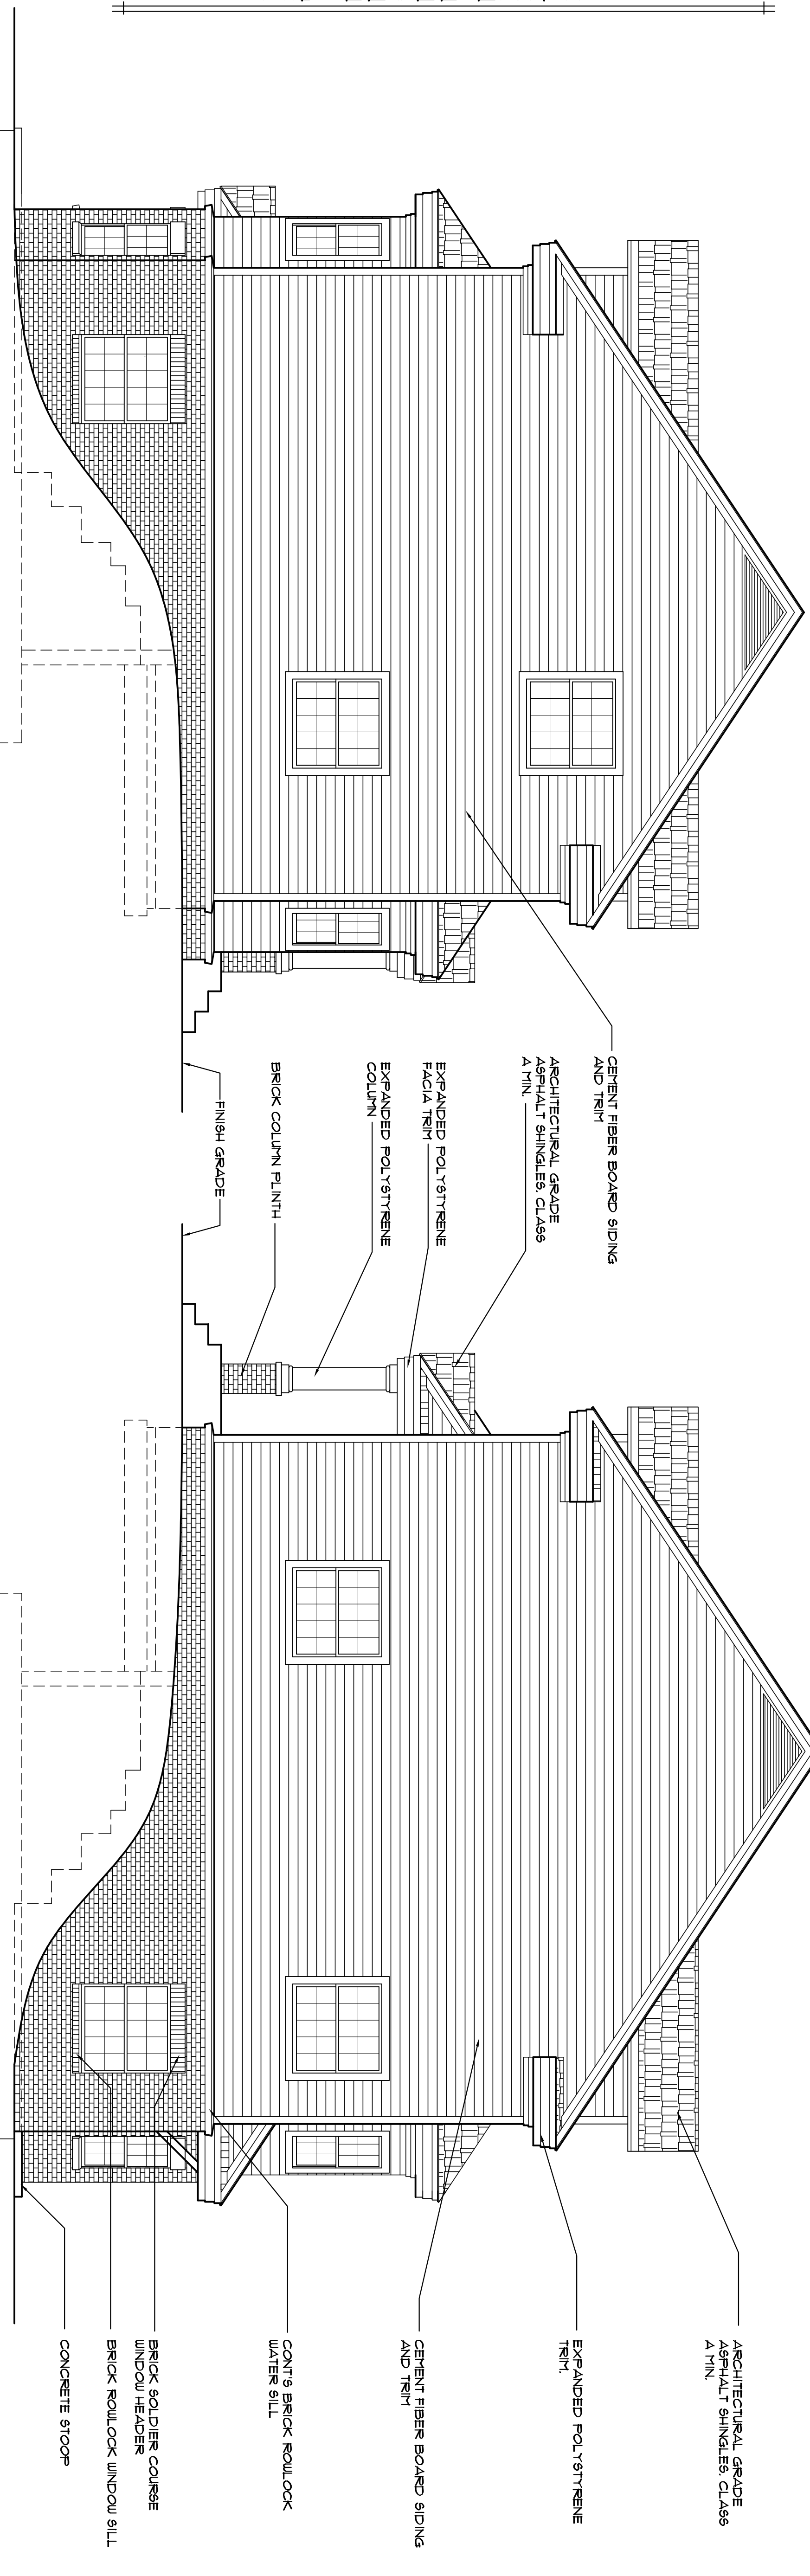


3 SIDE ELEVATION

SCALE: 1/4" = 1'-0"

4 SIDE ELEVATION

SCALE: 1/4" = 1'-0"

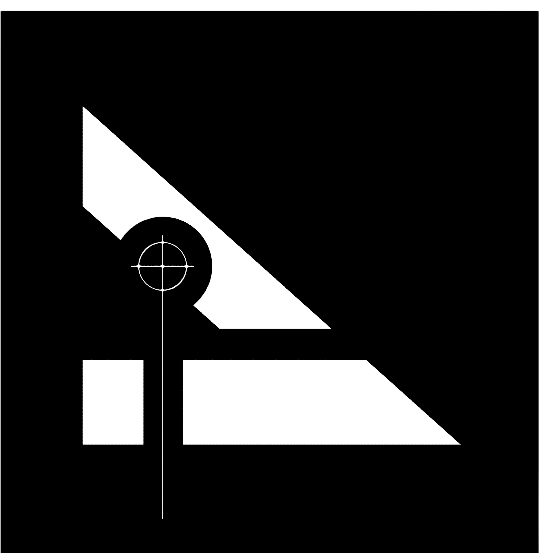

W. BARRY AGNEW ARCHITECT, INC. 601 E. McBEE AVENUE, SUITE 101 GREENVILLE, SC 29601 864-242-2514

A NEW CONDOMINIUM DEVELOPMENT
AUBURN AVENUE
 TOWN HOMES

Radford

Virginia

DRAWN BY: EHK
 CHECKED: WBA
 DATE: JAN. 21, 2006
 SCALE: AS NOTED
 JOB NUMBER: 05-38
 REVISIONS: -

DESCRIPTION
 SIDE ELEVATIONS

SHEET

A2.1

OF SHEETS